


SUBDIVISION PLAN

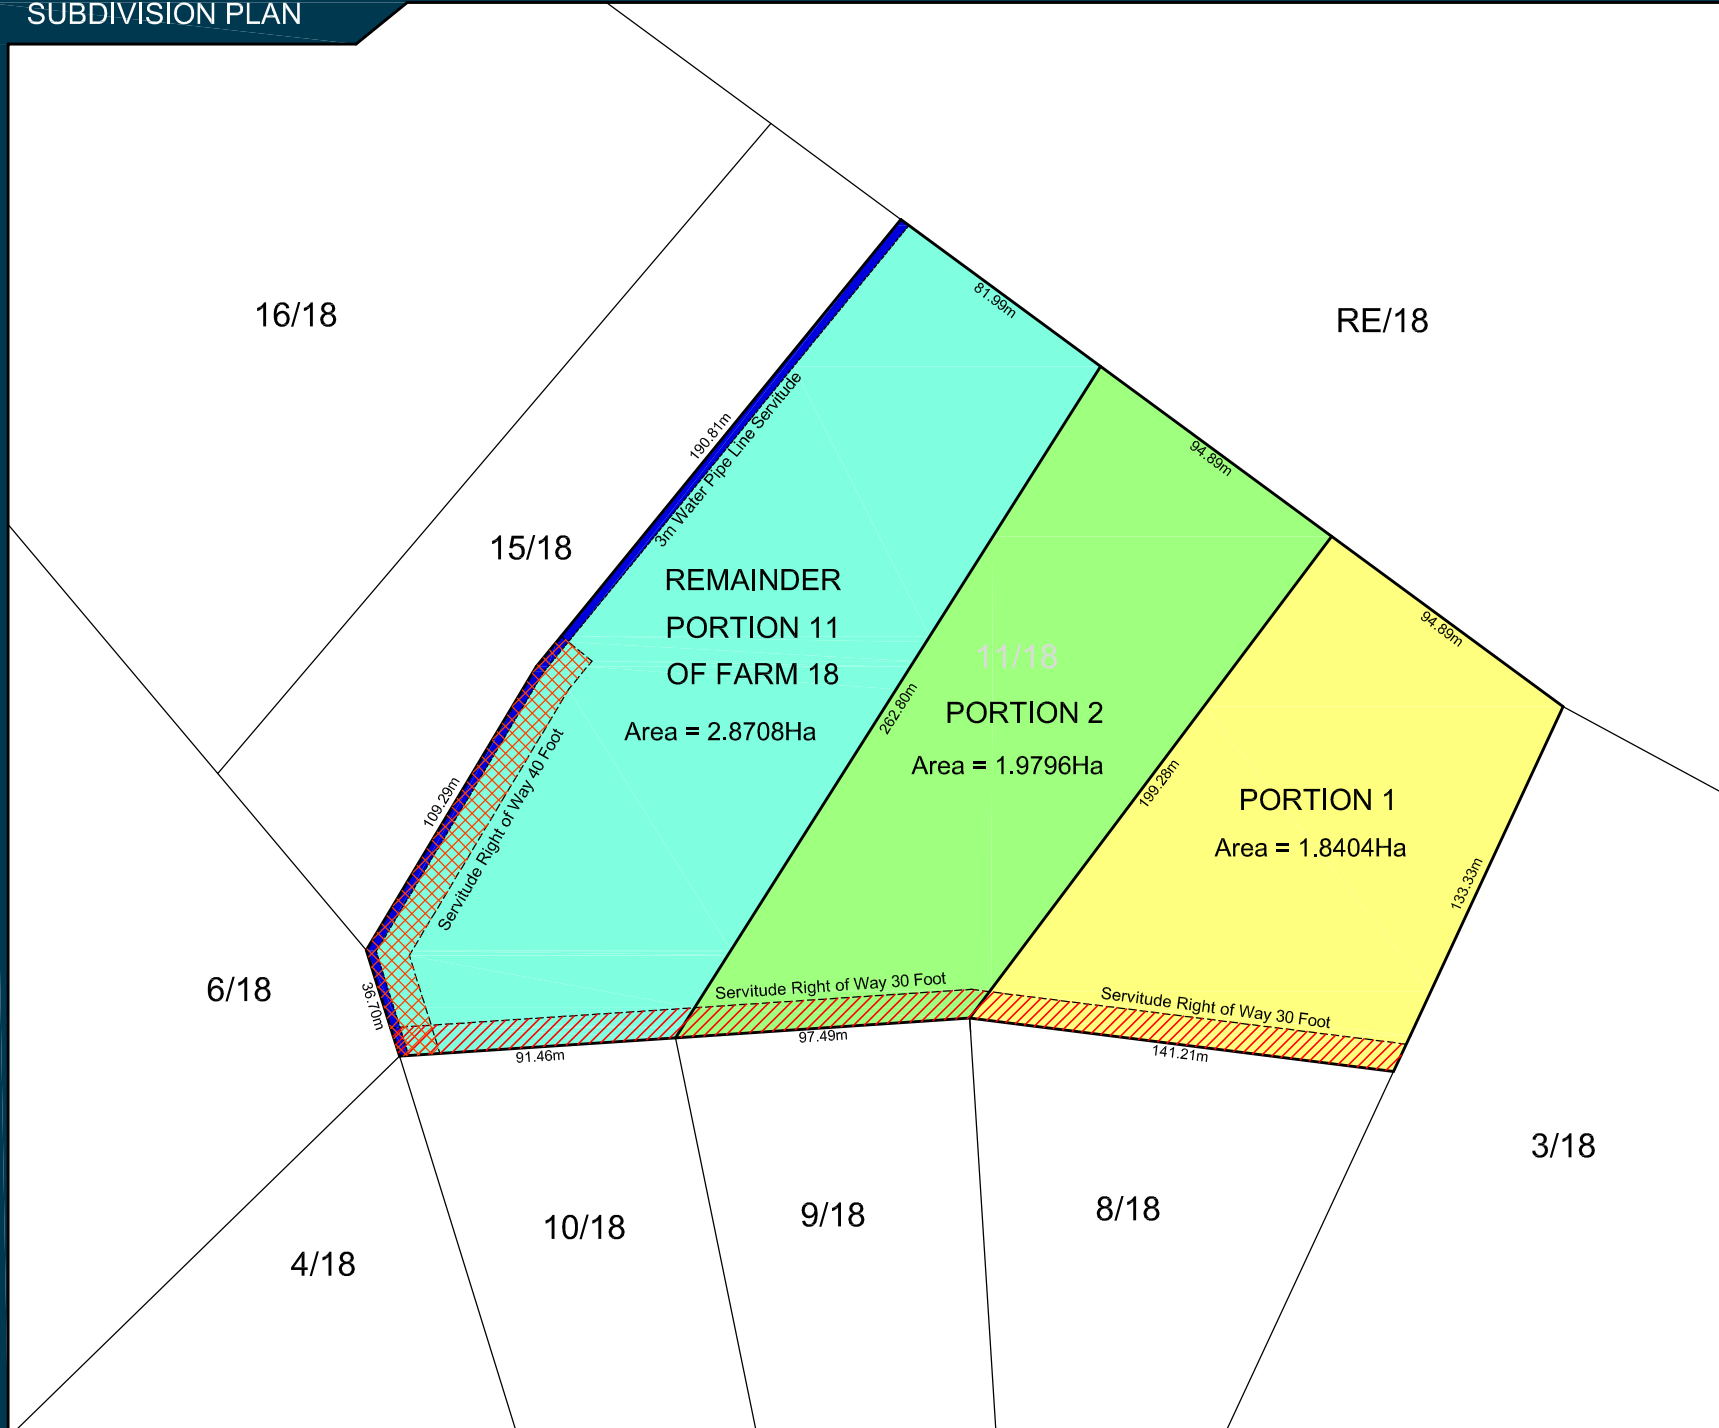

PROJECT TITLE:

PROPOSED REZONING OF ERF
PORTION 11 OF FARM 18
HOGSBACK

PLAN TITLE:

SUBDIVISION PLAN No. 4

CLIENT:

PIETER VAN DAM & JUDITH AAN VAN DAM

ADDRESS:

HOGSBACK

LEGEND:

- Portion 1 (1.8404Ha)
- Portion 2 (1.9796Ha)
- Remainder (2.8708Ha)
- Servitude Right of Way 30 Foot
- Servitude Right of Way 40 Foot
- 3m Water Pipe Line Servitude

NOTES

1. All areas and dimensions are approximate and are to be verified during the survey.

Date : AUGUST 2015

Scale : 1:2500

File : EL 621

NORTH POINT



PREPARED BY:

tshani
CONSULTING

12 ELTON STREET
SOUTHERNWOOD
EAST LONDON
E20 1
TEL: 043 - 722 1198
FAX: 043 - 743 8485
EMAIL : tshani@tshani.co.uk

Limits of Liability and Warranty Disclaimer

This data is for information purposes only.
No liability shall devolve upon the local authority or it's officials through the use thereof.